



CHEMICAL ENGINEERING. 1
165G — Ground Floor


165	165
0	0
INT	EXT
922.94	997.11

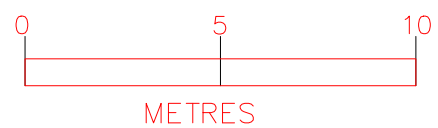


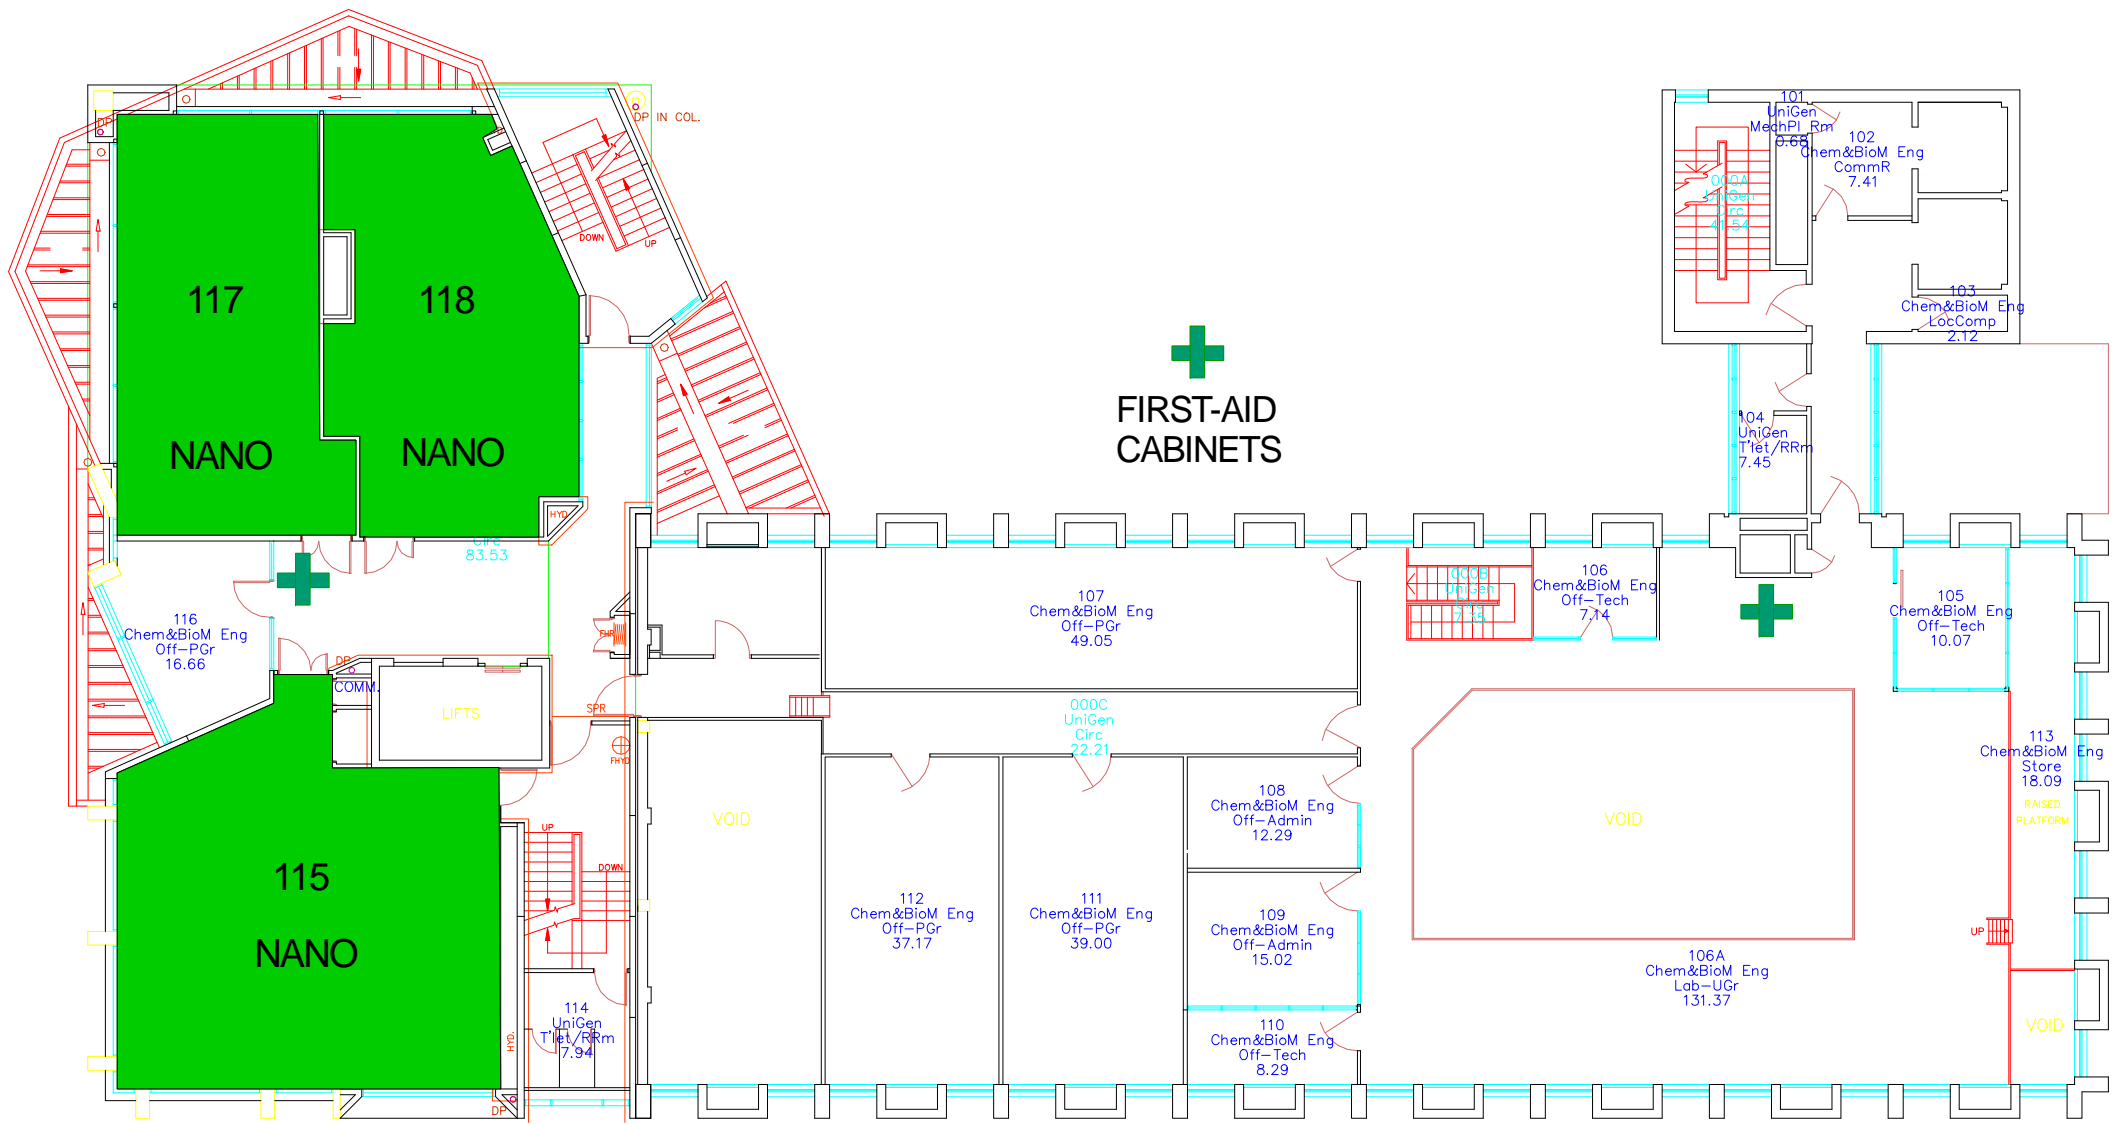

CHEMICAL ENGINEERING. 1
165L1 – First Floor


165	165
1 INT	1 EXT
907.53	986.58

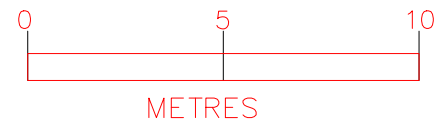

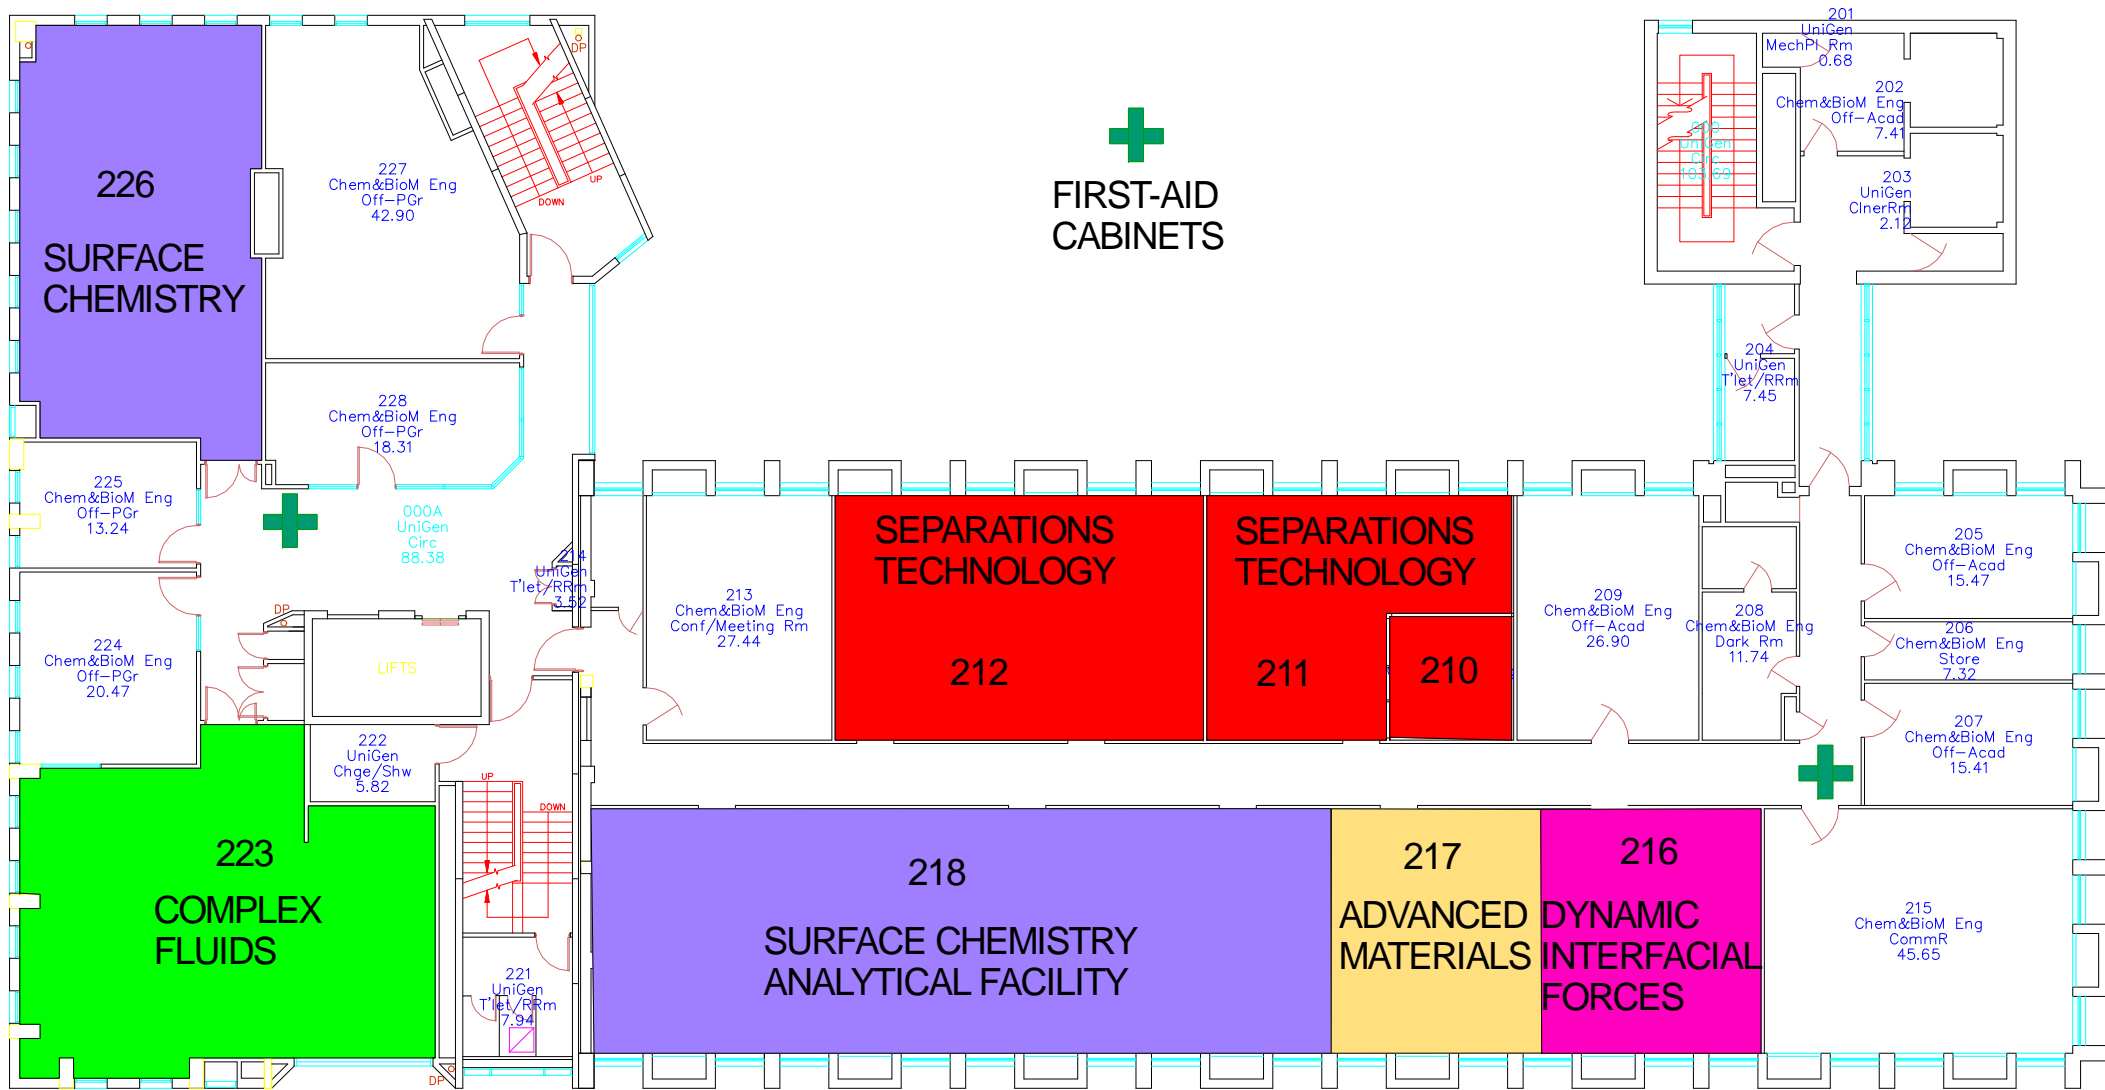


CHEMICAL ENGINEERING. 1
165L2 – Second Floor



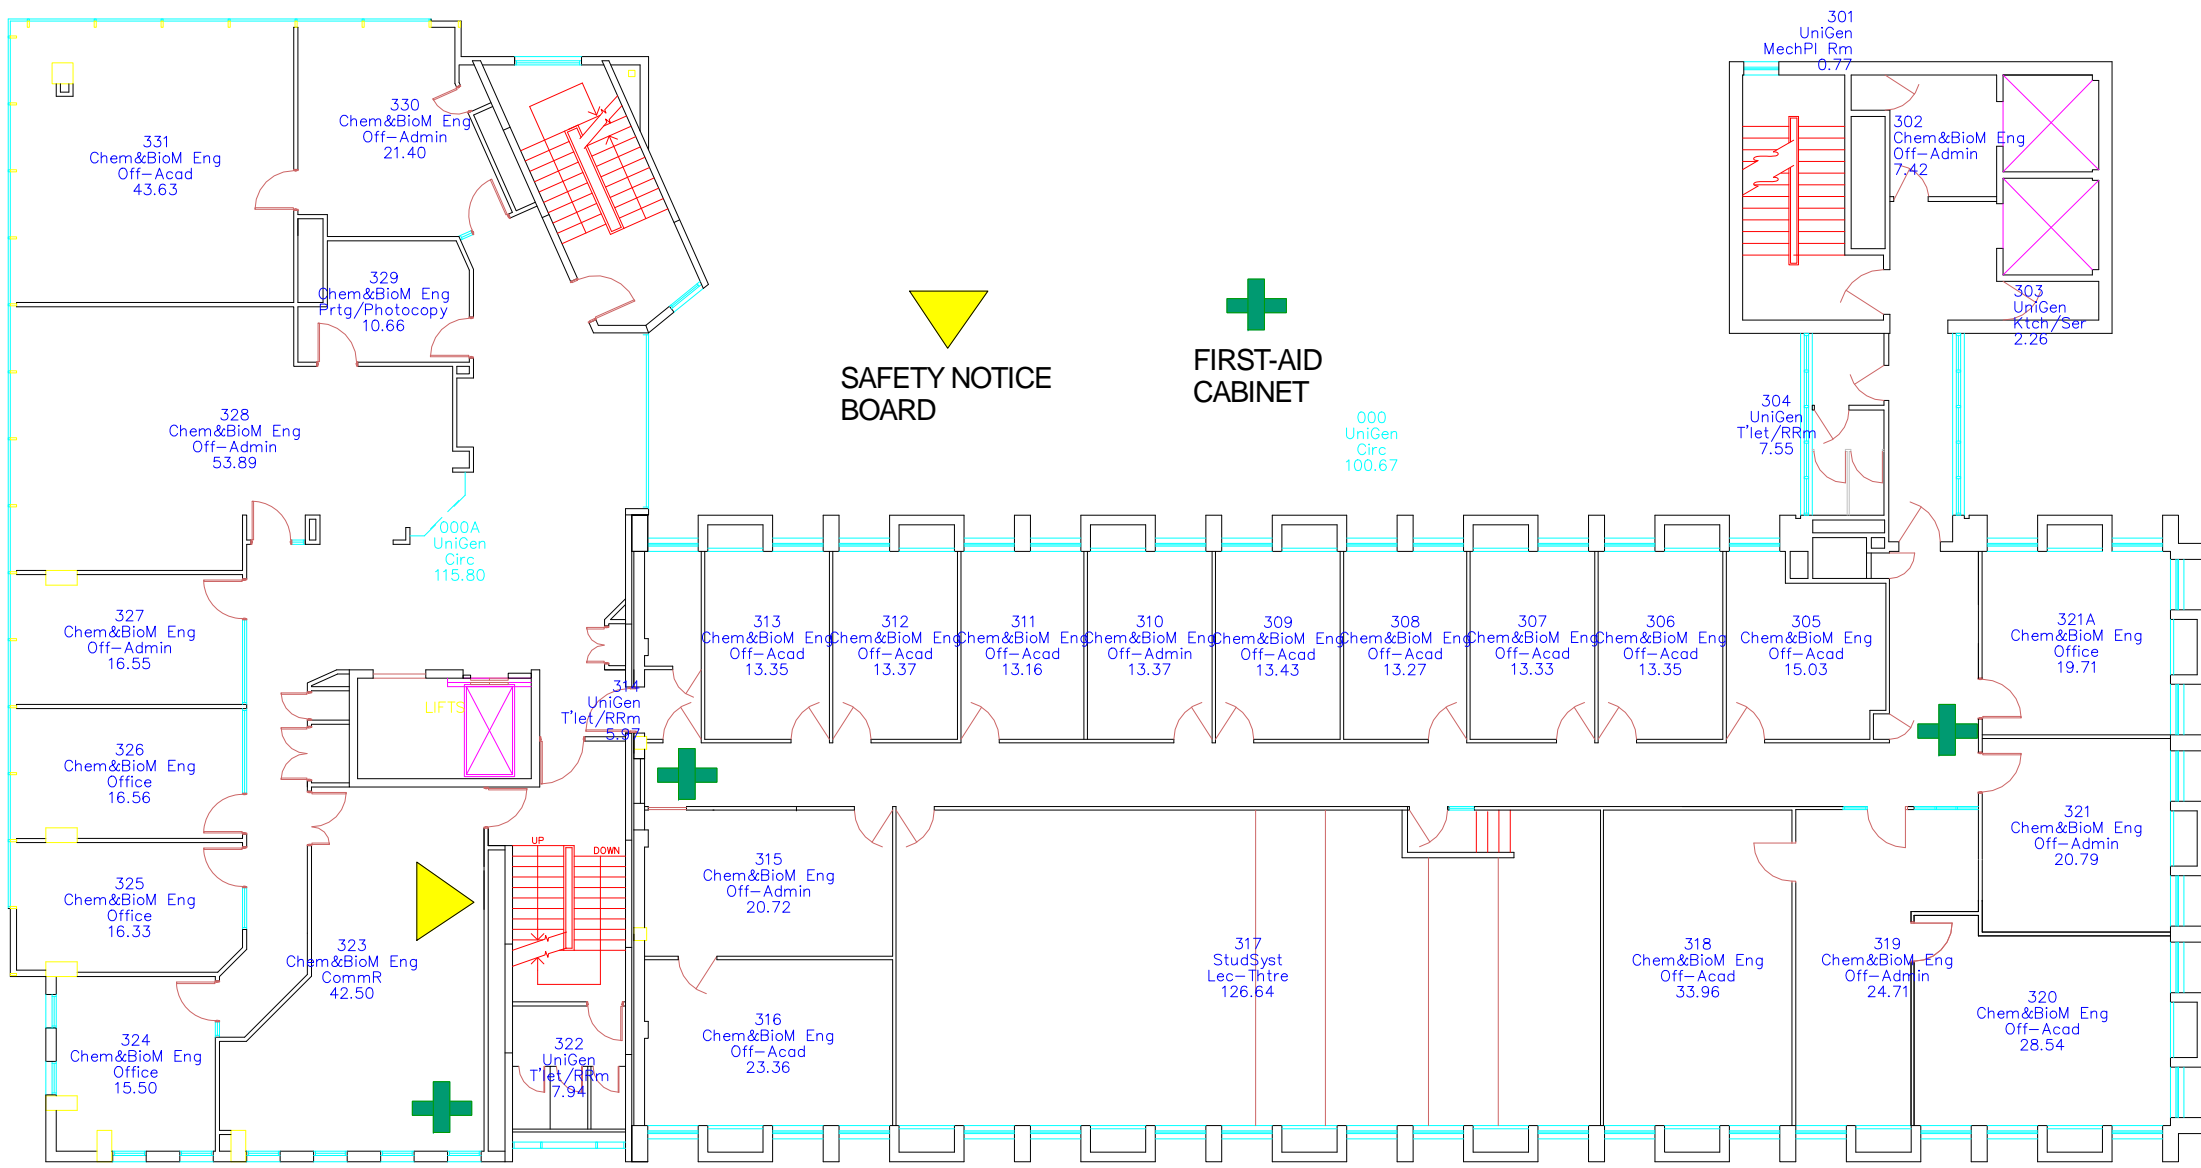


165
3
INT
963.04

165
3
EXT
1037.98

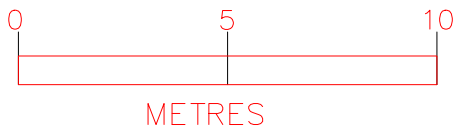


CHEMICAL ENGINEERING. 1
165L3 – Third Floor

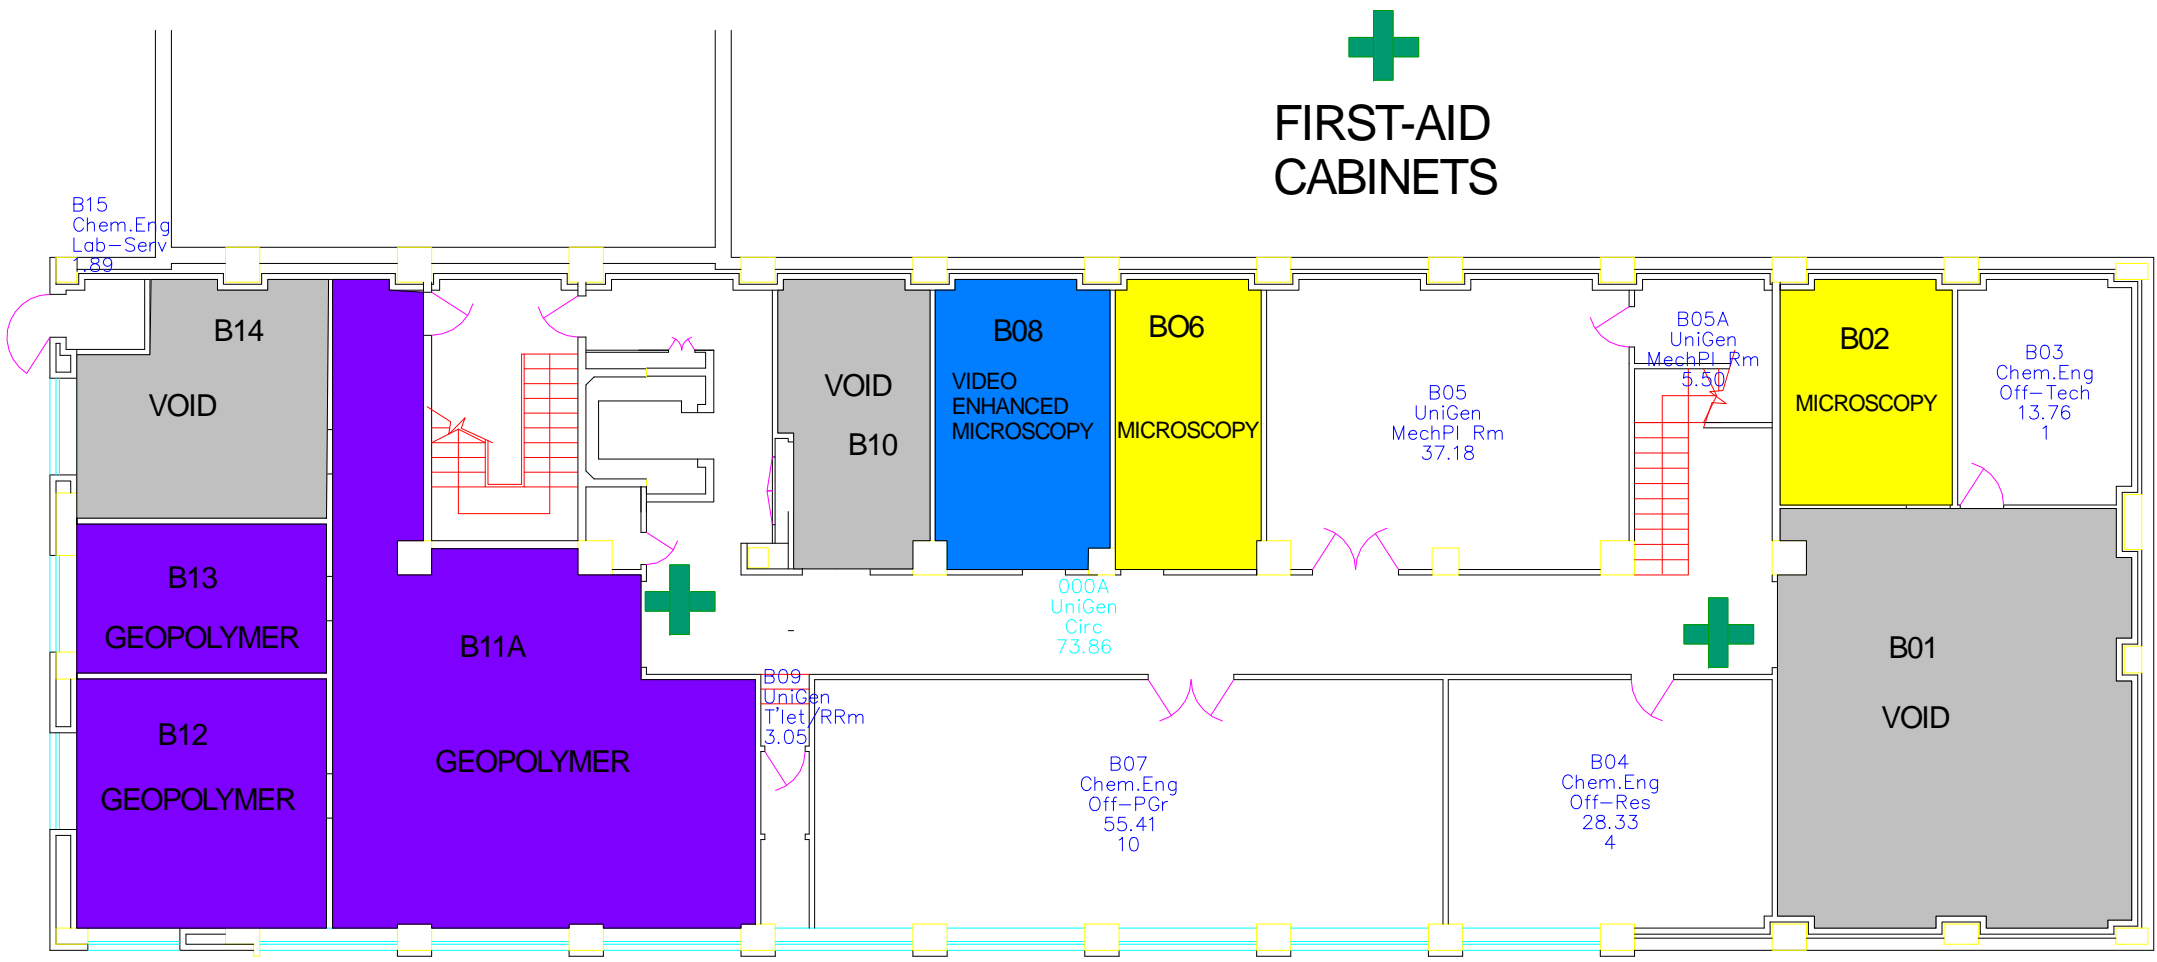


CHEMICAL ENGINEERING. 2
167B1 – BASEMENT

167
0.1
External
522.36


167
0.1
INT
480.19

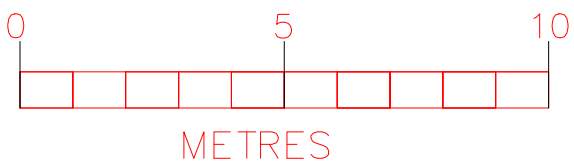


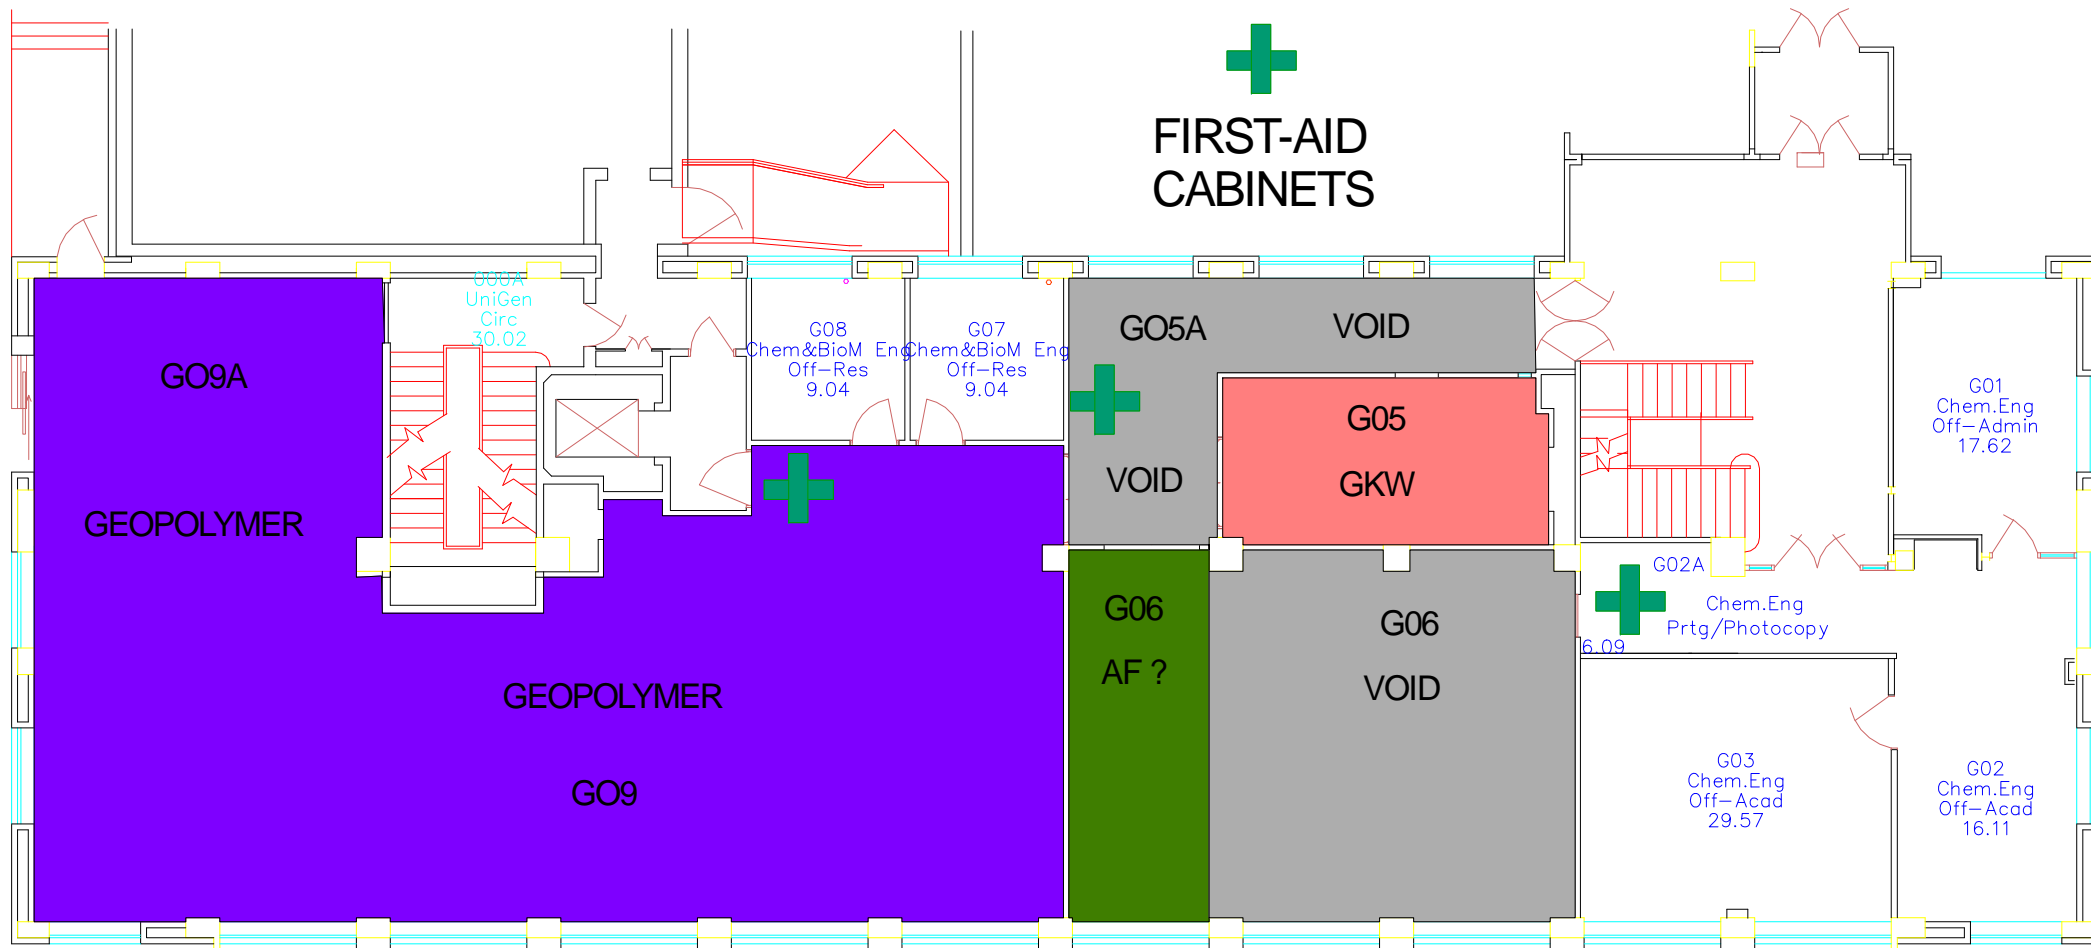

CHEMICAL ENGINEERING. 2
 167G — GROUND FLOOR

167	167
0	0
EXT	INT
540.87	491.42

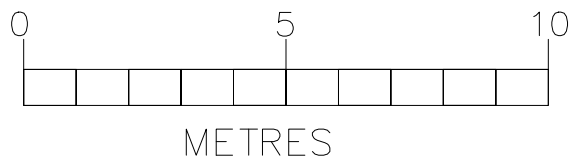


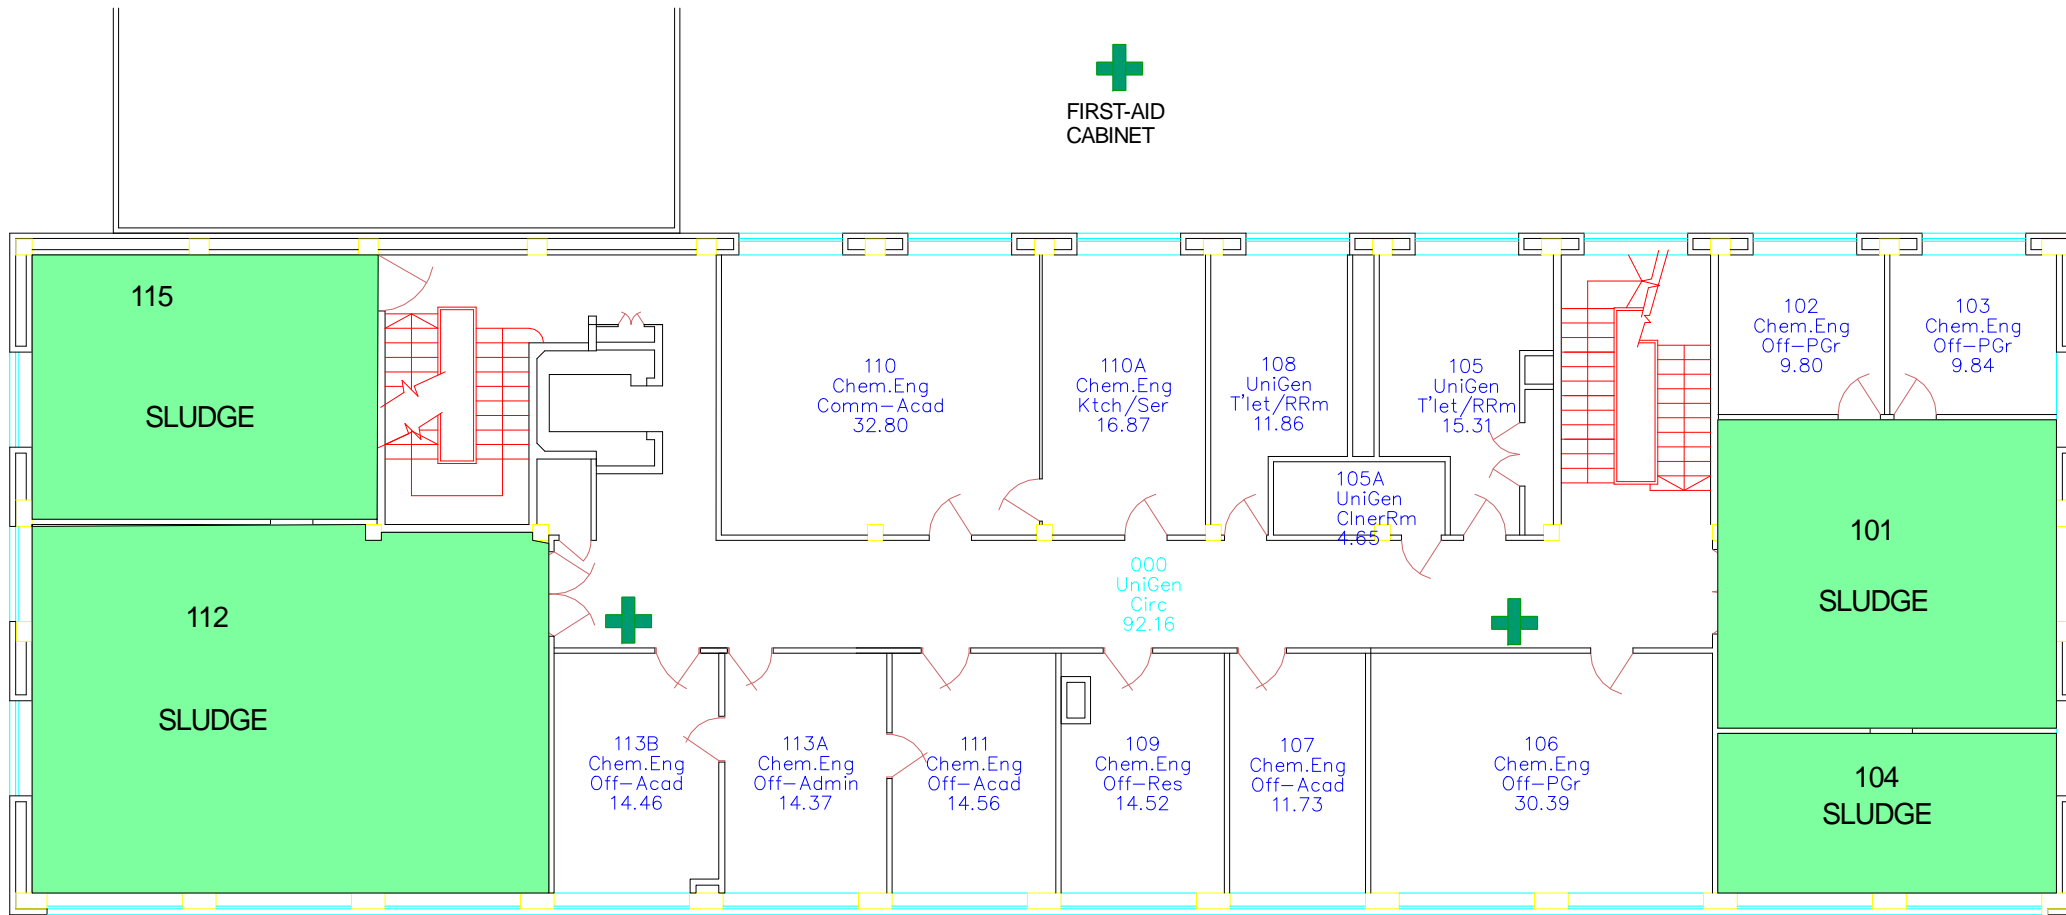

CHEMICAL ENGINEERING. 2
167L1 - LEVEL 1


167
1
INT
477.70

167
1
EXT
521.67

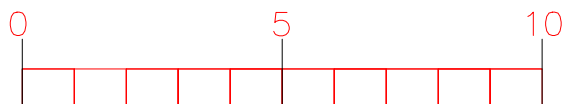

METRES



**FIRST-AID
CABINETS**

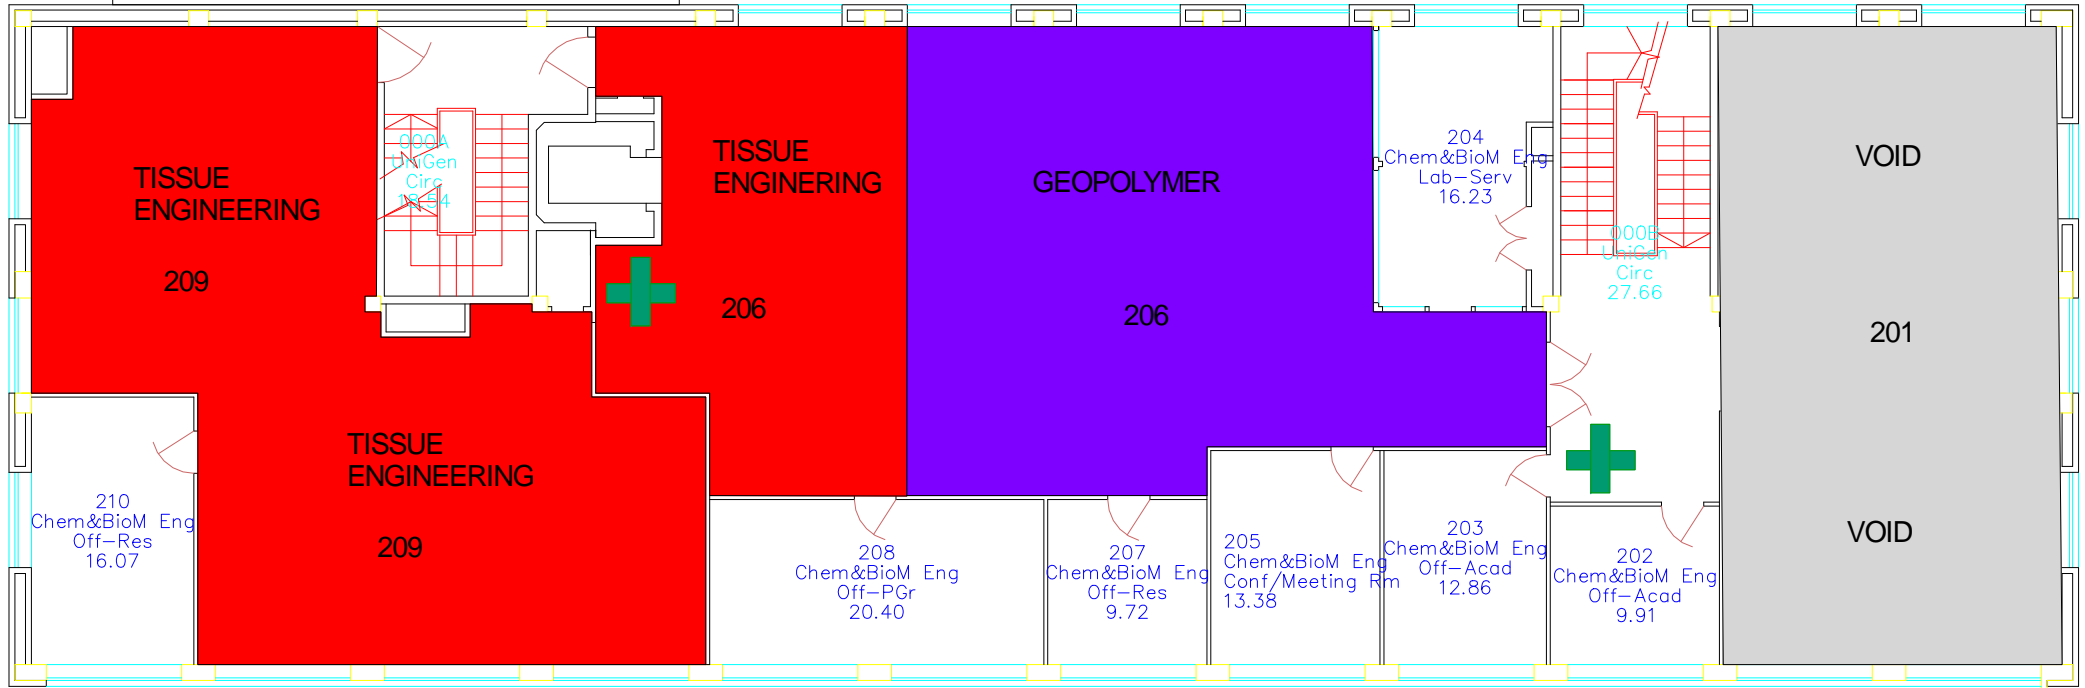

CHEMICAL ENGINEERING. 2
167L2 – LEVEL 2


167
2
EXT
521.67

167
2
INT
477.70

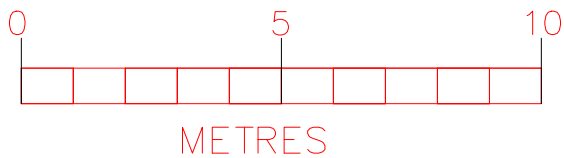




FIRST-AID CABINETS

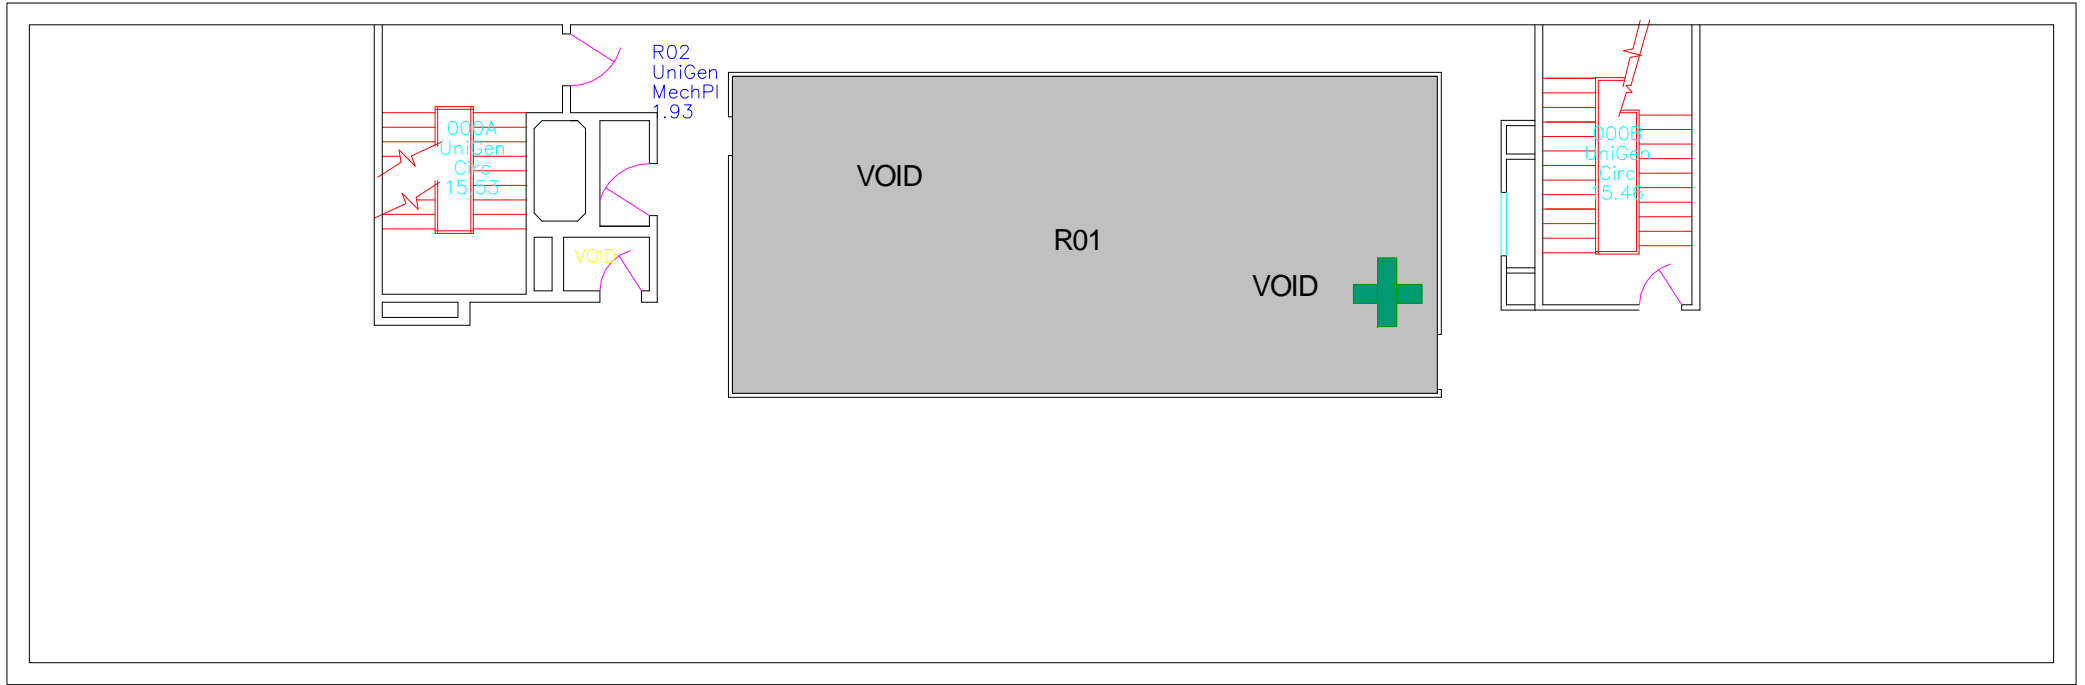

167
3
EXT
521.65

167
3
INT
132.62

CHEMICAL ENGINEERING. 2
167L3 — ROOF LEVEL

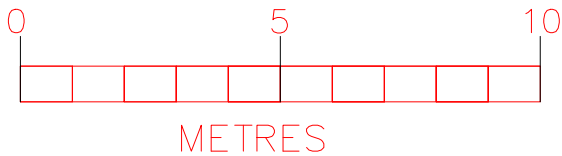




FIRST-AID
CABINET



SAFETY NOTICE
BOARD

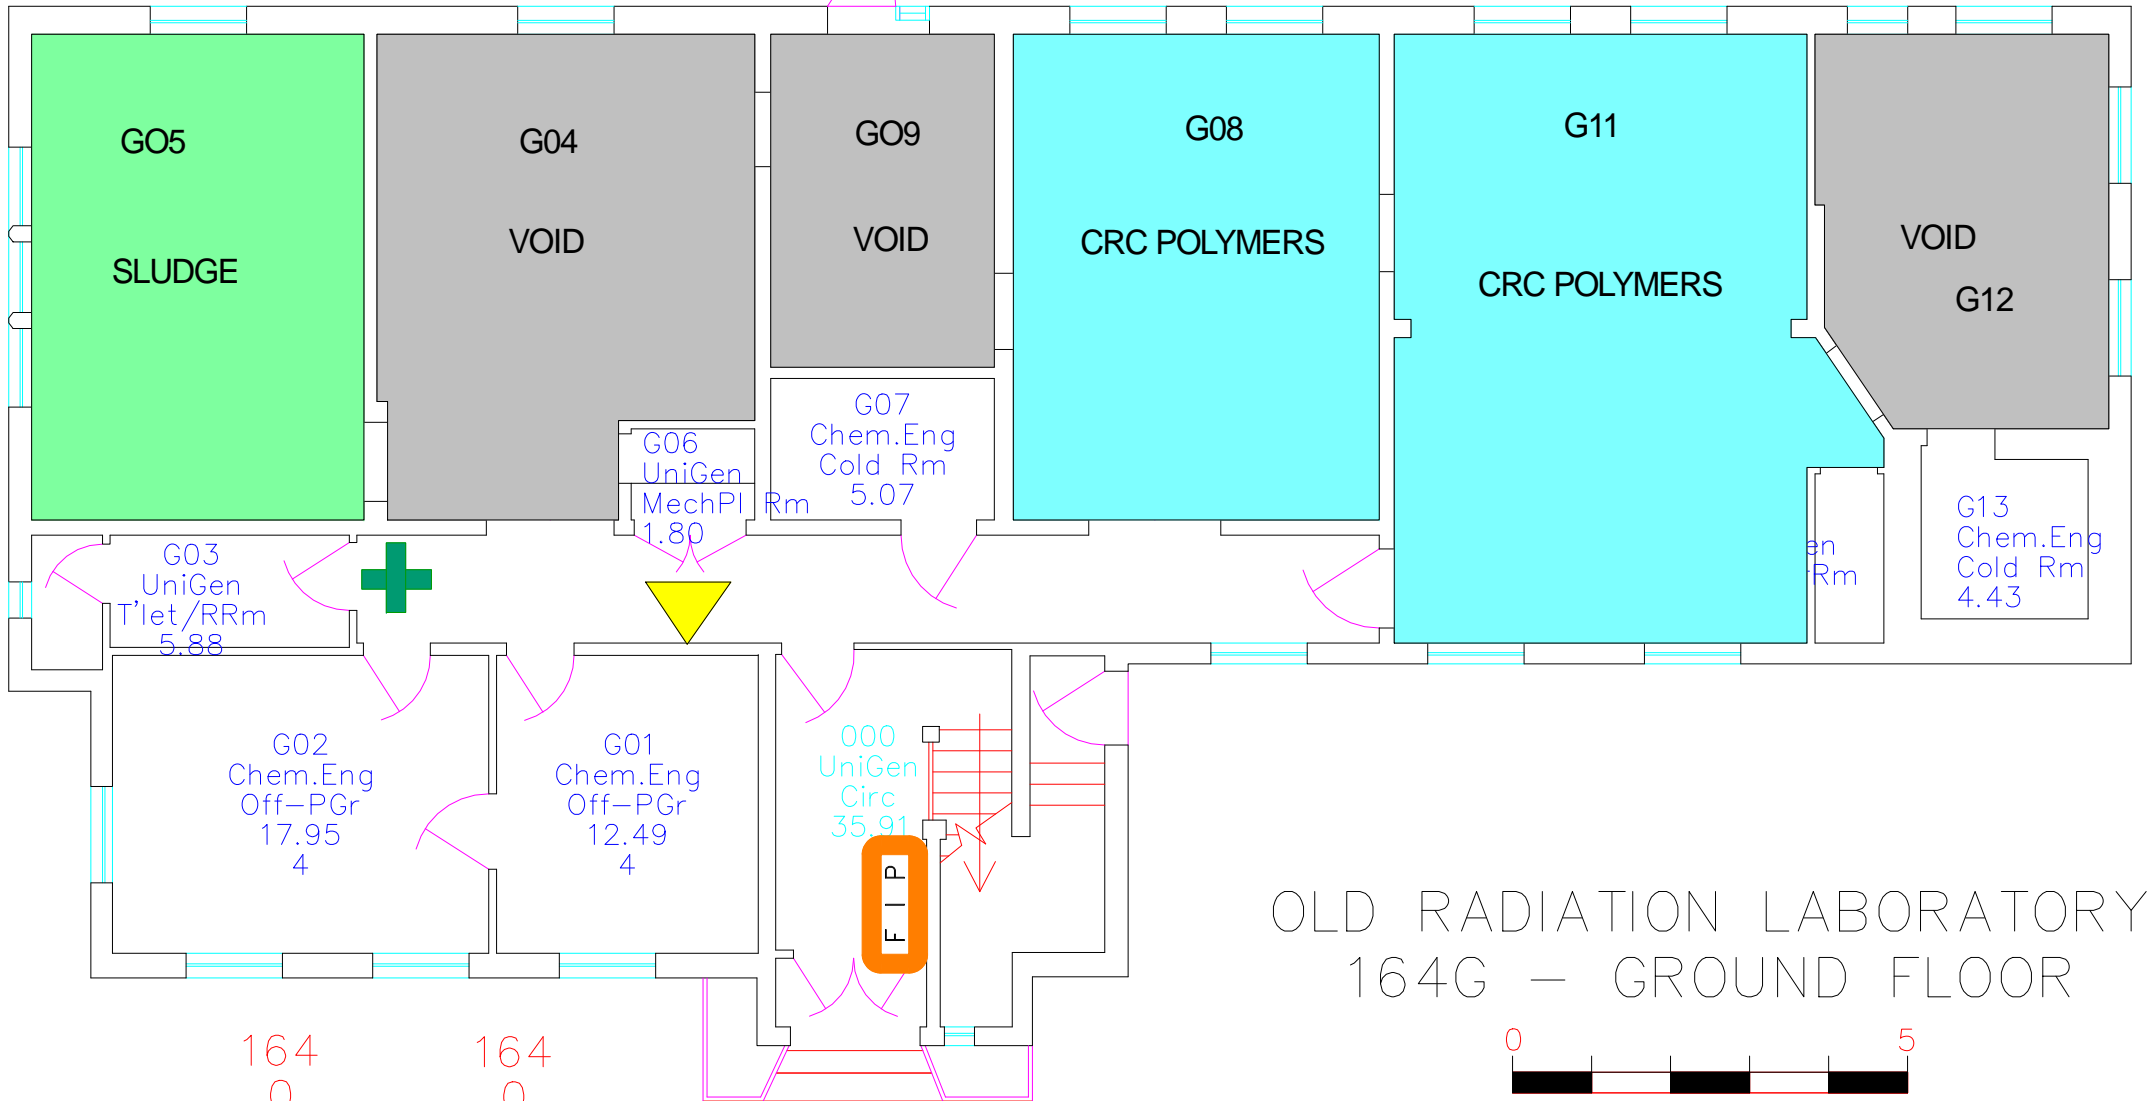


164
0
INT
253.30

164
0
EXT
278.92

OLD RADIATION LABORATORY
164G - GROUND FLOOR



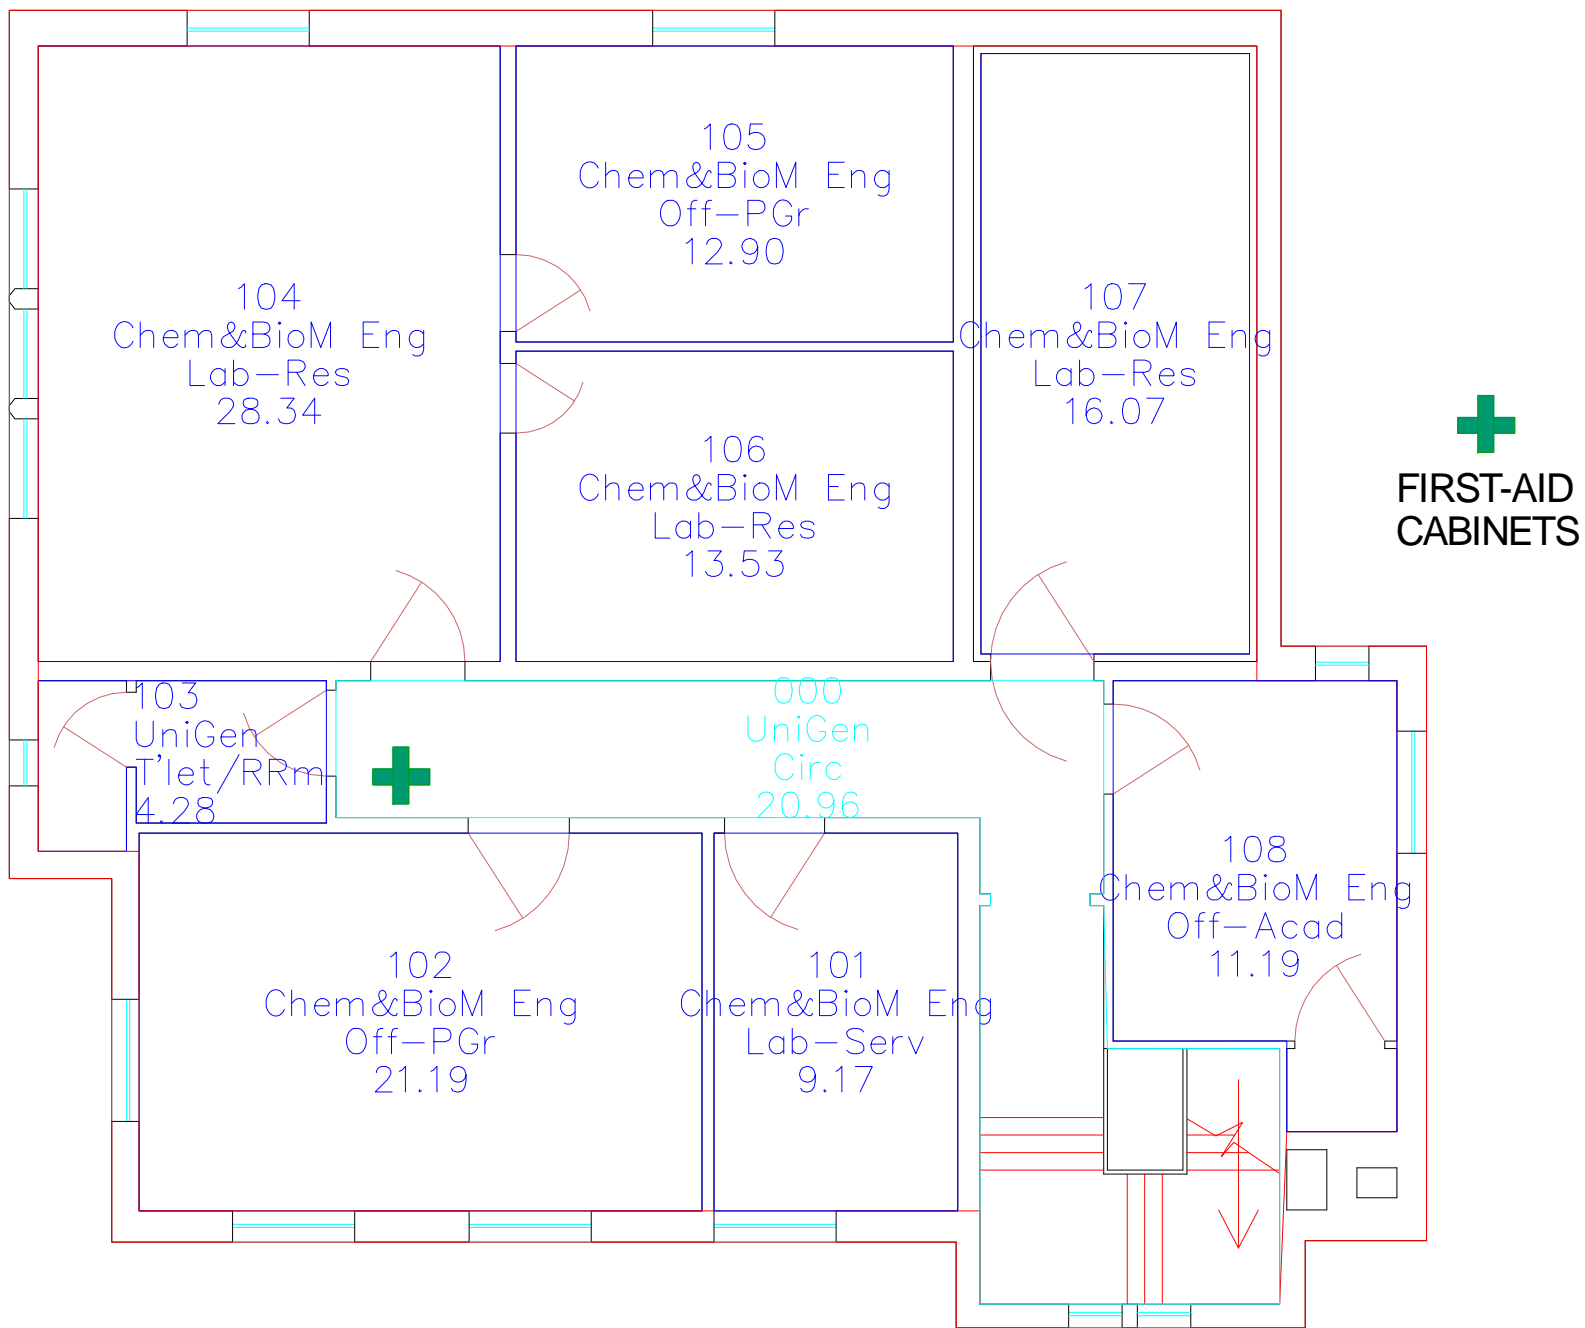

OLD RADIATION LABORATORY
164L1 - FIRST FLOOR

